



Colourbond Roof, Fascia & Gutter As Selected

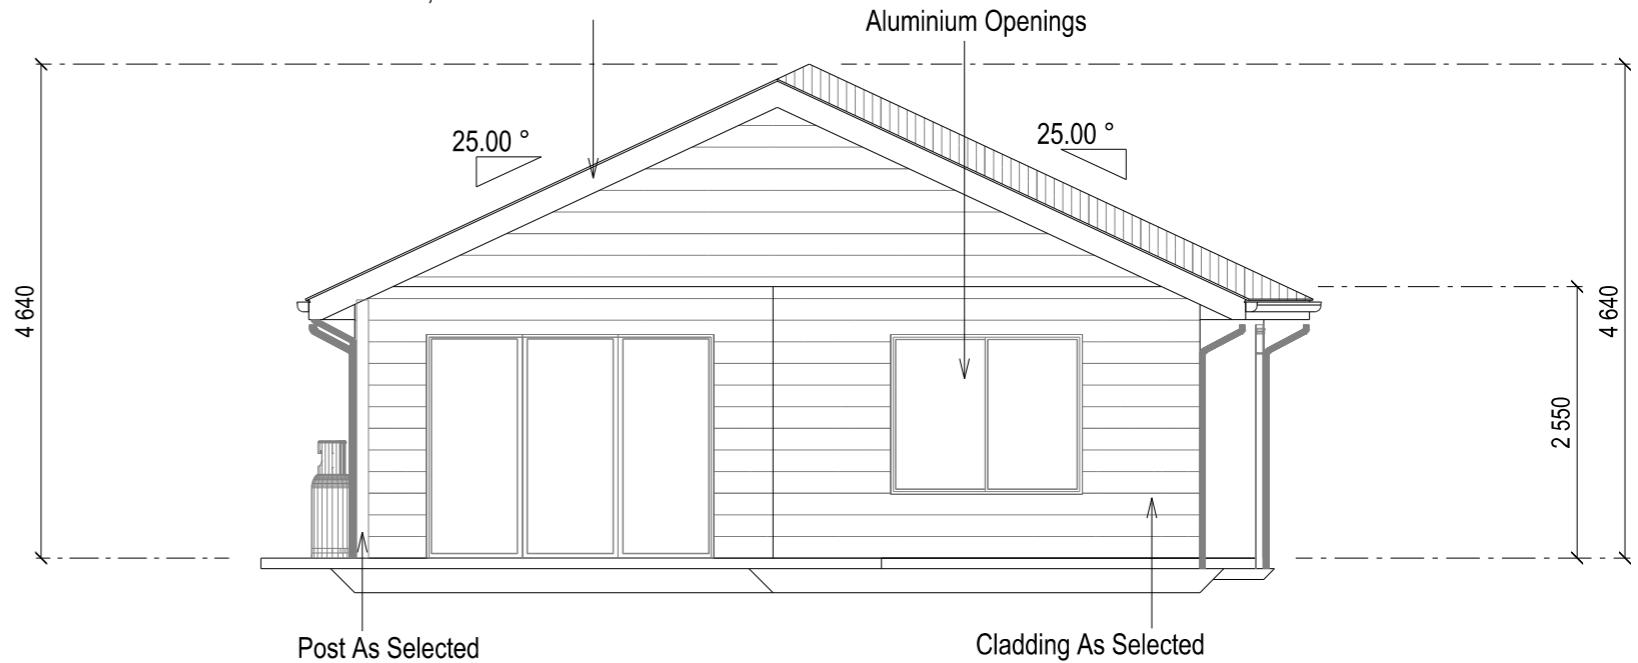


North Elevation
SCALE: 1:60

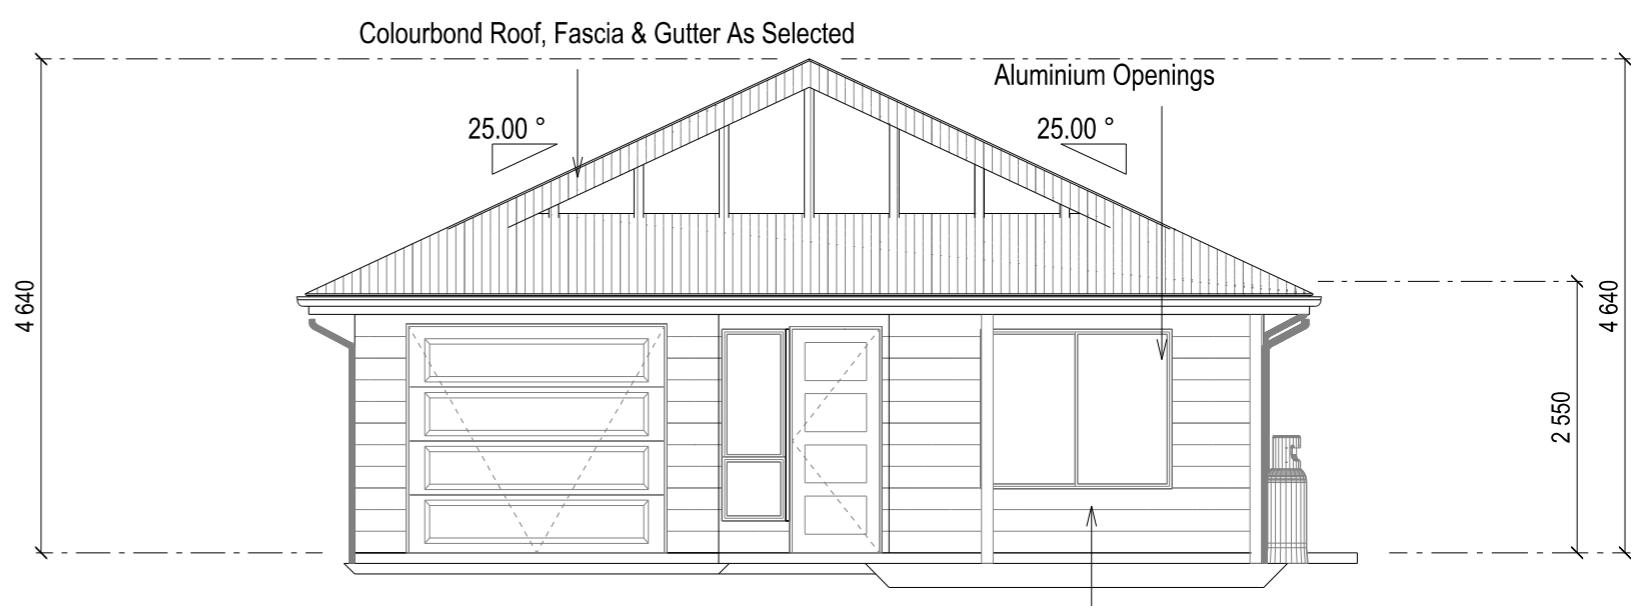

South Elevation
SCALE: 1:60

LOT 5

 

154 m^2

Broadlands

BROADLANDS MUSWELLBROOK
9080 NEW ENGLAND HWY,
MUSWELLBROOK NSW
t 02 1800 951 185
www.broadlands.com.au