



Joseph Banks Estate

RETIREMENT VILLAGE FLOOR PLAN

Eucalypt


Very appealing classic style home with lots of space. Handy direct access indoors from the double garage and outdoors into the private rear courtyard, paved and landscaped, ideal for outdoor living and entertaining.

3 Bedroom 1 Bathroom 2 WCs Double Garage



Scale 1:100 indicative only. Dimensions with other details are subject to change without notice.

- * DENOTES SLIDING DOORS TO HAVE
FLUSH MOUNTED SILLS

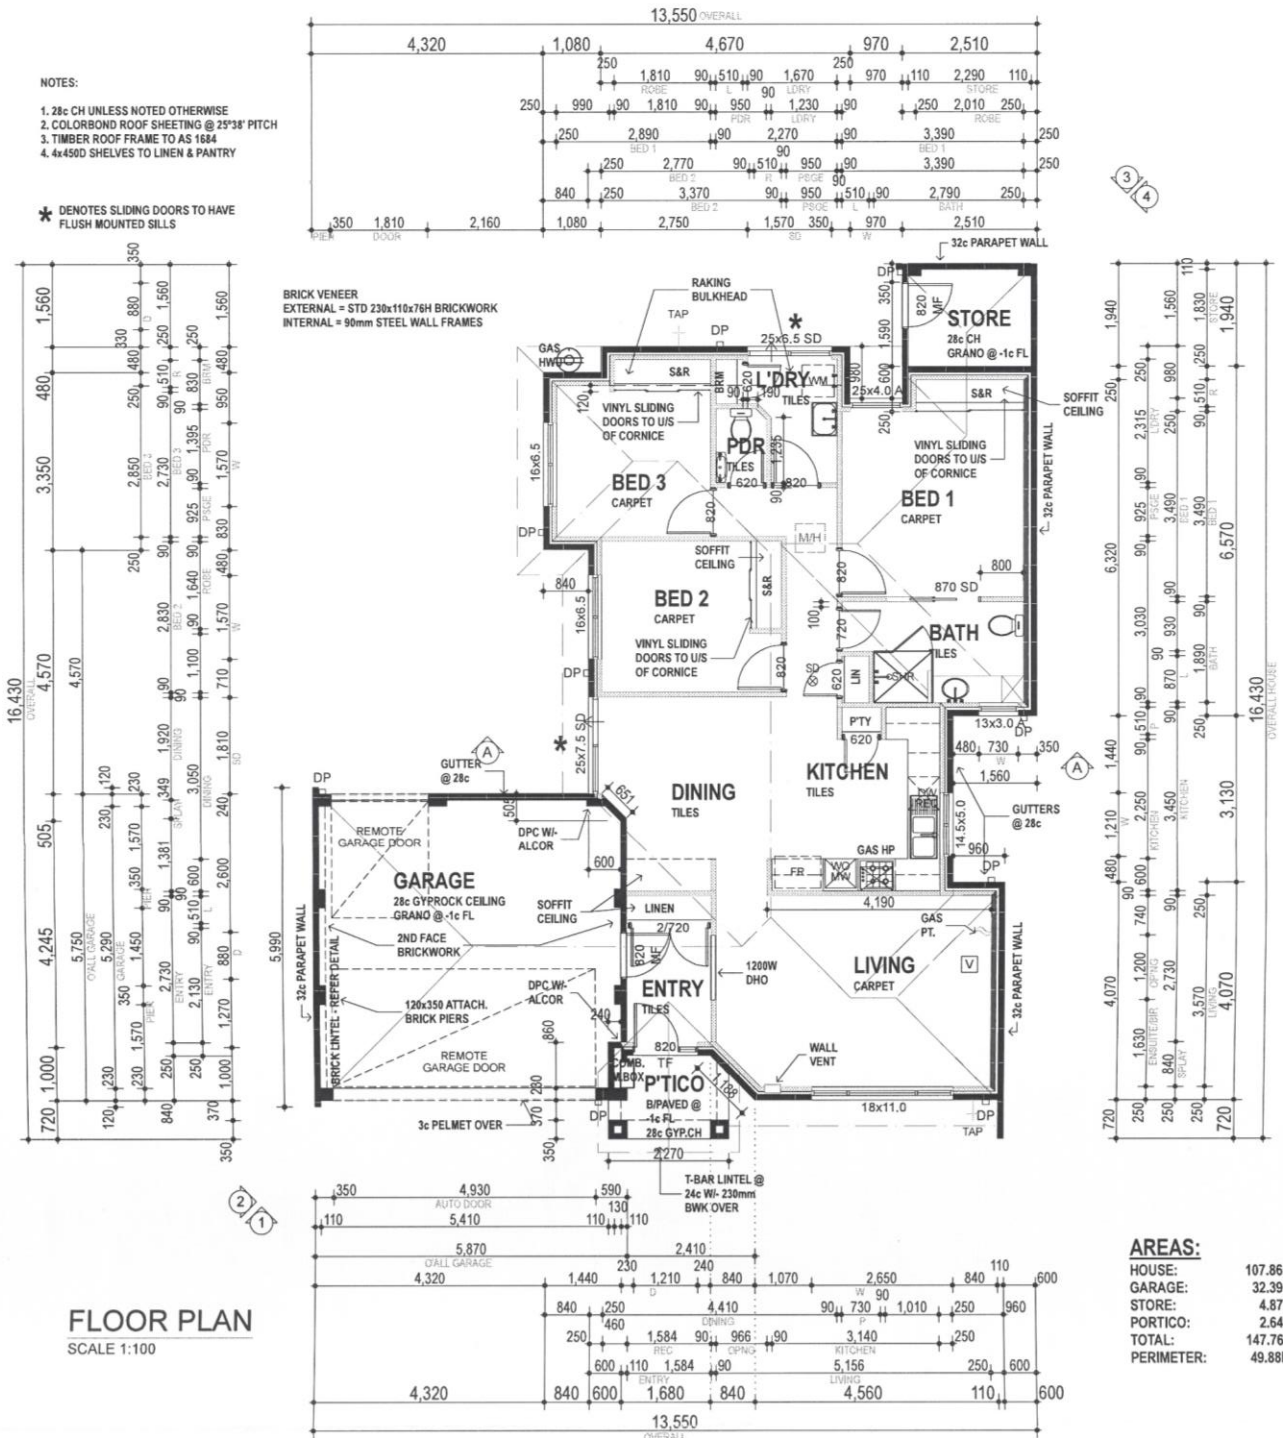

AREAS:

HOUSE:	107.86m ²
GARAGE:	32.39m ²
STORE:	4.87m ²
PORTICO:	2.64m ²
TOTAL:	147.76m ²
PERIMETER:	49.88LM



Joseph Banks Estate