

Sinnamon Park- Ground floor



TYPE

1

TYPE

3

TYPE

5

TYPE

2

TYPE

4

TYPE

6

Sinnamon Park- First floor



TYPE

1

TYPE

3

TYPE

5

TYPE

2

TYPE

4

TYPE

6

Sinnamon Park- Second floor



TYPE

1

TYPE

3

TYPE

5

TYPE

2


TYPE

4

TYPE

6

Sinnamon Park- Apartment style 1

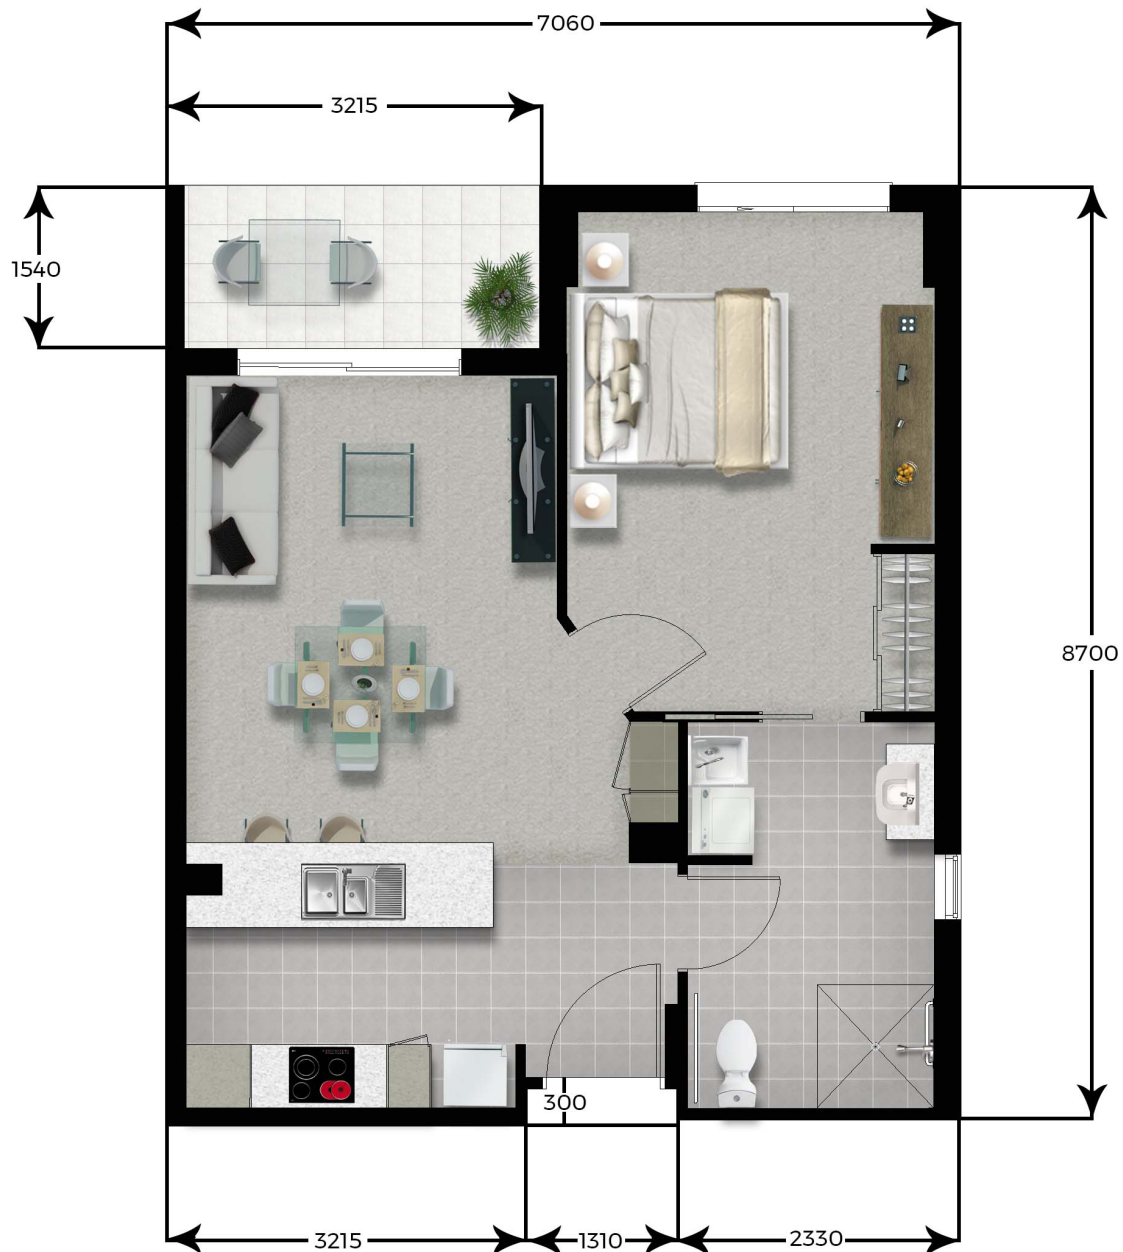

Total area = 57.8m²

TYPE

1

This floorplan is not to scale and is intended as a guide only.

Sinnamon Park- Apartment style 2



Total area = 76m²

TYPE

2

This floorplan is not to scale
and is intended as a guide only.

Sinnamon Park- Apartment style 3




Total area = 84m²

TYPE

3

This floorplan is not to scale
and is intended as a guide only.

Sinnamon Park- Apartment style 4

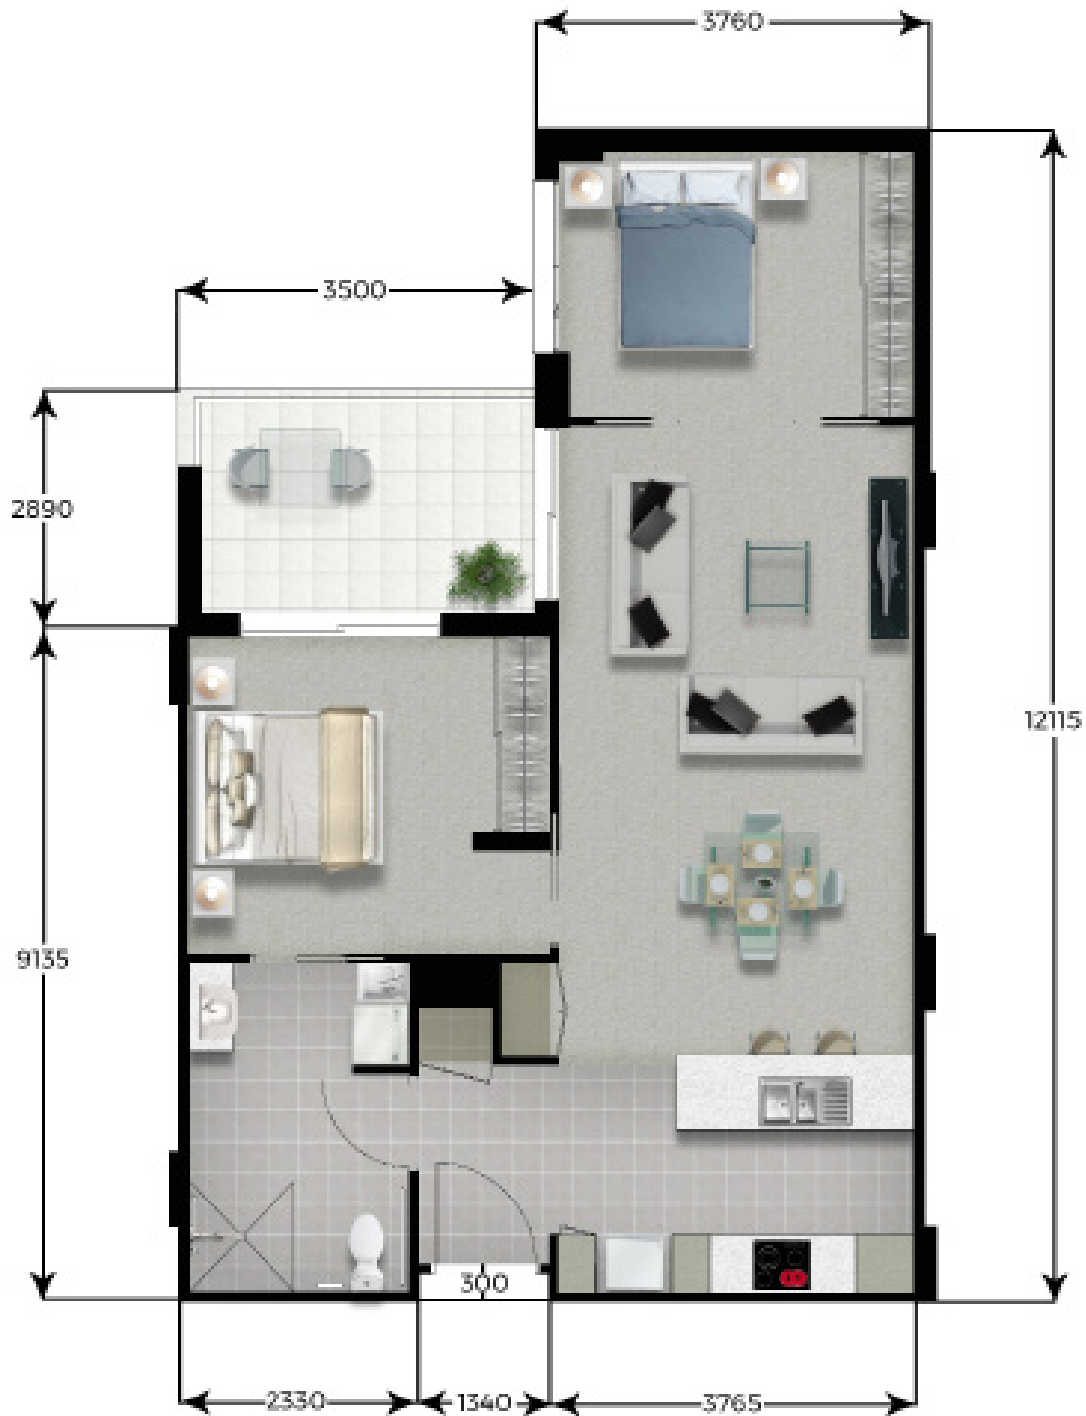

Total area = 78.5m²

TYPE

4

This floorplan is not to scale
and is intended as a guide only.

Sinnamon Park- Apartment style 5




Total area = 95m²

TYPE

5

This floorplan is not to scale and is intended as a guide only.

Sinnamon Park- Apartment style 6

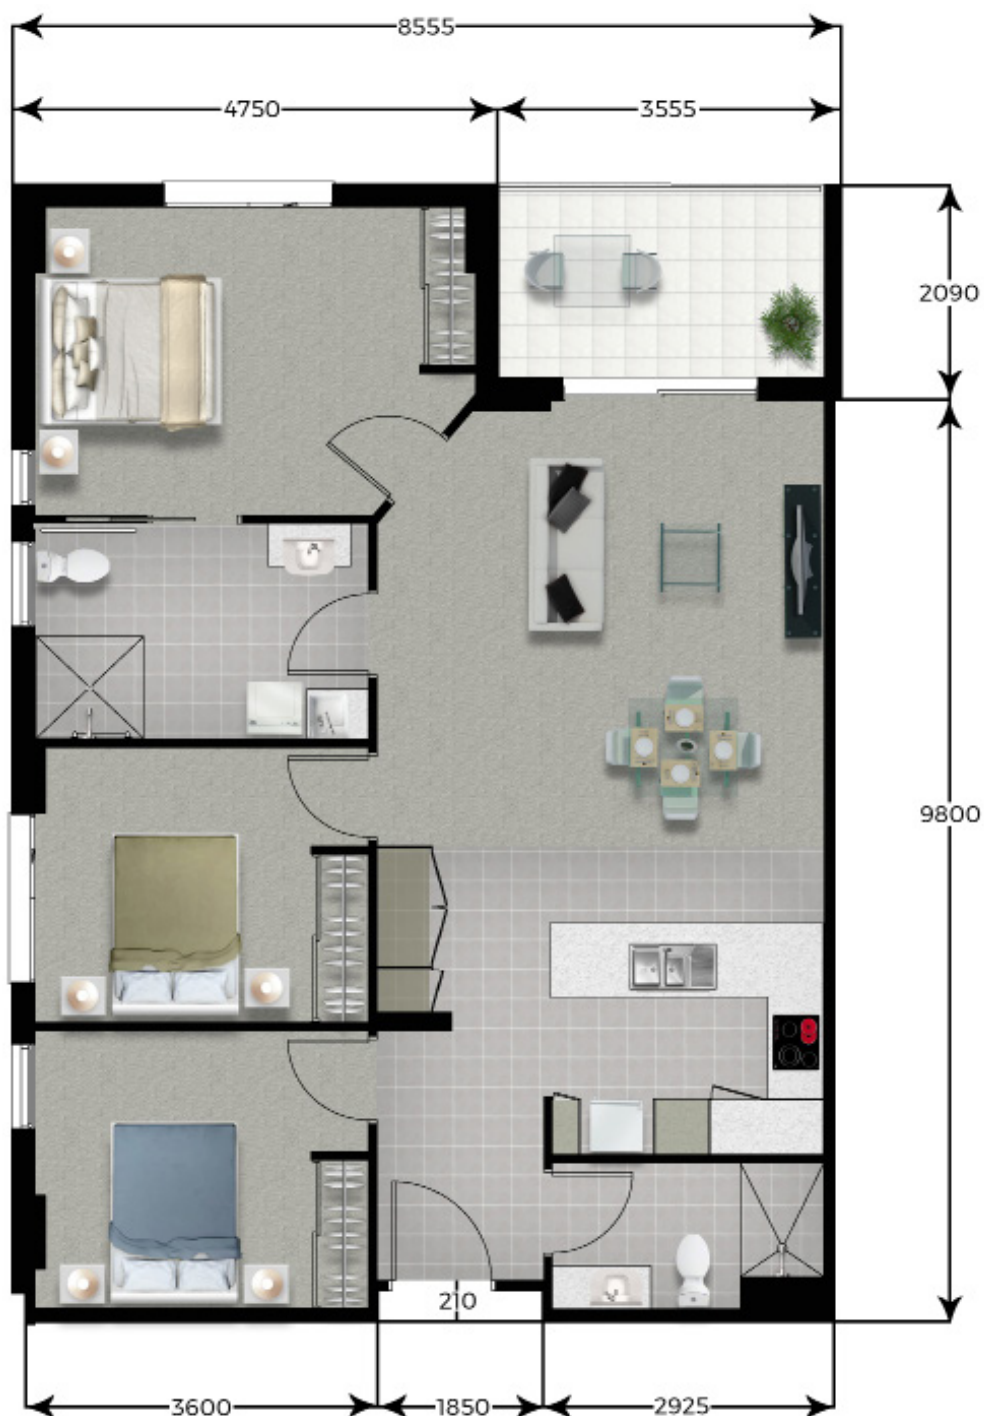

Total area = 100m²

TYPE

6

This floorplan is not to scale
and is intended as a guide only.